




- KEY**
- EXISTING SITE TREES RETAINED
 - PROPOSED TREE PLANTING
 - COPPICE HAZEL UNDERSTOREY PLANTING
 - EXISTING HEDGE RETAINED, MANAGED AND GAPPED UP TO MAINTAIN DENSE BOUNDARY FEATURE
 - PROPOSED HEDGE PLANTING
 - SHRUB PLANTING
 - GRASS AREAS
 - WILDFLOWER GRASS AREAS
 - SWALE PLANTED WITH MARGINAL AQUATIC / DAMP GROUND NATIVE FLORA

- SITE BOUNDARY
- FENCE TO PROVIDE REINFORCEMENT TO CENTRE LINE OF HEDGE. APPROX 1.5M TALL, HAZEL HURDLE, CHESTNUT PALE OR STOCK NETTING ACCORDING TO LOCATION
KR = KNEE RAIL BARRIER, TIMBER 0.6M TALL
- FLINT FACED BOUNDARY WALL, 1.8M. ALSO PROVIDES FRONTAGE FOR SLIDING GATE TO CAR PARK AREA
- PROPOSED FLINT FACED GABION WALL DEFINING EDGE OF CAR PARKING SPACES
- RESIN BOUND GRAVEL AMENITY PAVING
- BRICK PAVING TO CAFE TERRACE, HOUSE AND PRAYER ROOM ENTRANCE PATHS
- FLAG PAVING TO HOUSE PRIVATE PATIO / TERRACE AREAS
- INFORMAL PATHS: GRAVEL PATH / BARK MULCH PATH
- GRAVEL PAVED PERMEABLE CIRCULATION AREAS

- GRAVEL PAVED PERMEABLE CAR PARKING AREAS SPACES - GRAVEL MATRIX FINISH
- PERMEABLE BLOCK VEHICULAR PAVING AS ENTRANCE COURT AND DOMESTIC PARKING
- SITE ENTRANCE BELMOUTH AS MACADAM / ASPHALT FINISH
- TIMBER PERGOLA AND DECK / BRIDGE ACROSS SWALE
- SEATING : CAFE AND INFORMAL BENCH SEATING POSITIONED TO PROMOTE SOCIAL GROUP ARRANGEMENTS
- INFORMAL TIMBER PLAY AND SEATING ELEMENTS TO PROMOTE 'NATURAL PLAY' AND SHARED SOCIAL SPACES
- LOW-KEY BOLLARD LIGHTING AND SITE SIGNAGE
- BUILDINGS WITH SEDUM ROOF

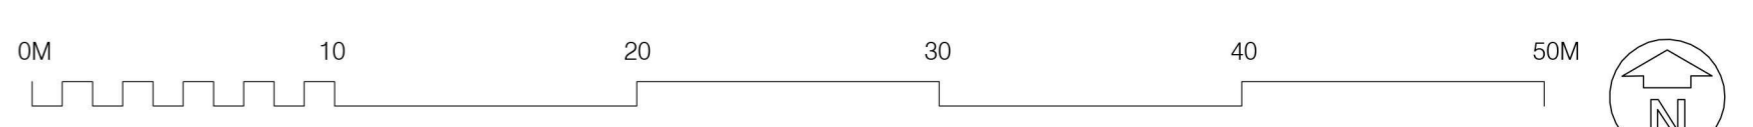

ECOLOGY AND BIODIVERSITY ENHANCEMENTS TO BE INCORPORATED INTO THE SCHEME AS PER THE 'ECOLOGY BY DESIGN, PRELIMINARY ECOLOGICAL APPRAISAL' REPORT:

- PLANTING PLANS FOR THE SITE SHOULD INCLUDE A WIDE VARIETY OF NATIVE PLANTS OF LOCAL PROVENANCE INCLUDING BLACKTHORN, SPINDLE, HAZEL AND HAWTHORN;
- NEW BUILDINGS SHOULD INCLUDE A HABITAT BOX FOR BATS;
- A SPARROW TERRACE AND SWIFT NEST BOX SHOULD BE ERRECTED ON EACH NEW BUILDING, AND A VARIETY OF DIFFERENT TYPES OF BIRD BOXES (FIVE BOXES) SHOULD BE ERRECTED WITHIN THE WOODLAND;
- TWO HEDGEHOG HOUSES SHOULD BE SITUATED WITHIN THE BOUNDARY WOODLAND.

REVISION
REV DATE COMMENT
1 2020
CLIENT
PCC OF ST LEONARD'S CHURCH
PROJECT
ST LEONARD'S PARISH CENTRE
DRAWING TITLE
LANDSCAPE FRAMEWORK PLAN
DATE
OCT19 1:250@A1
SCALE
DRAWING NO
0771.1.1 B
ADAMS HABERMEHL
41 THE GREEN, STEVENAGE, HERTS, SG1 1JH TEL: 01256 799188